



SEGMENT 1

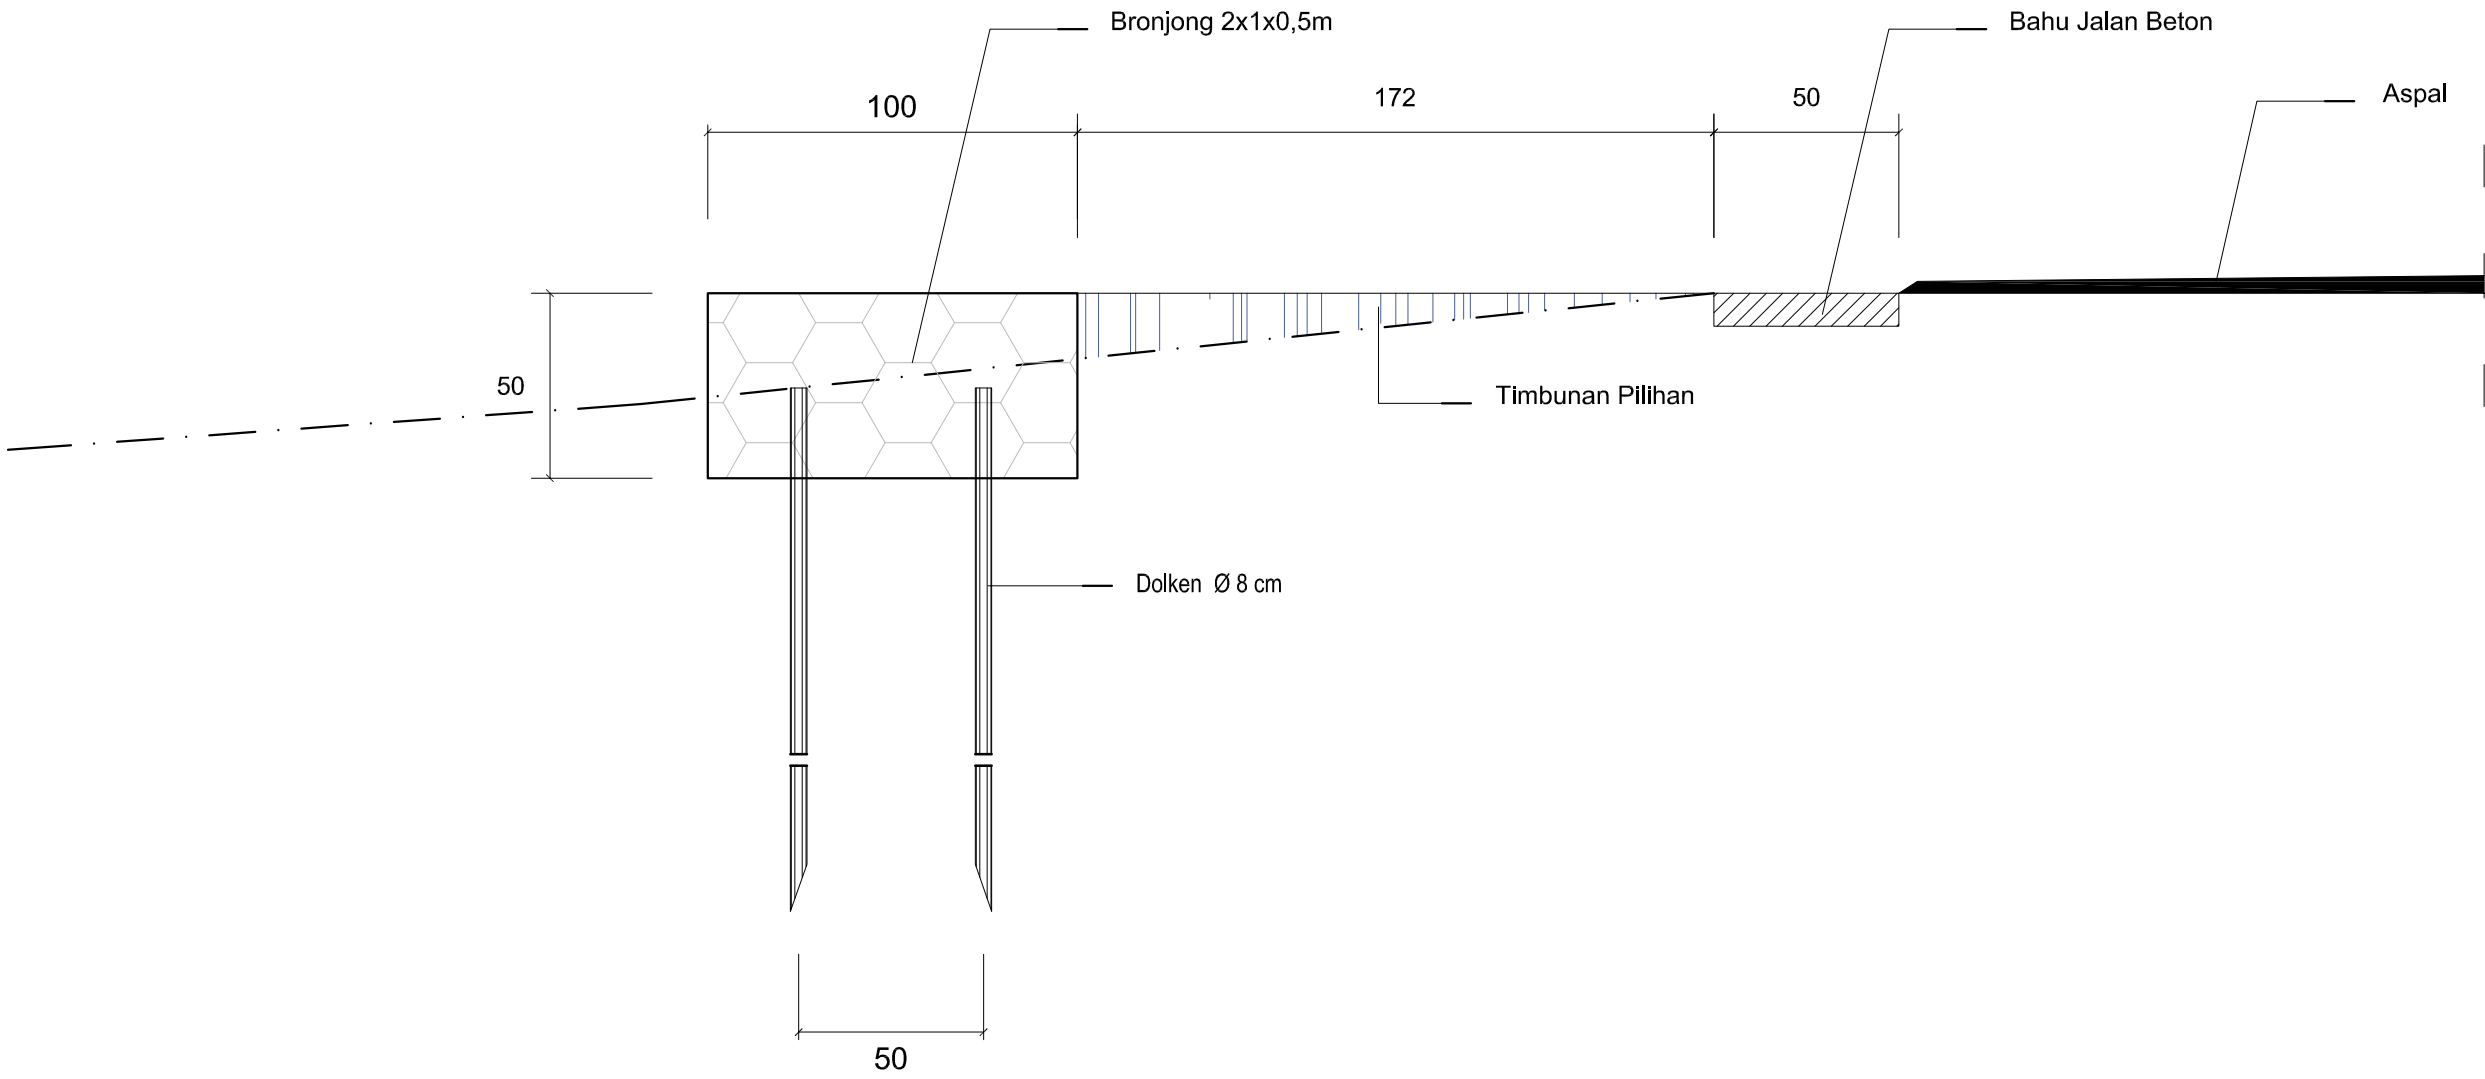

Det. Bronjong Sta 0+000


Skala 1 : 30

SEGMENT 1

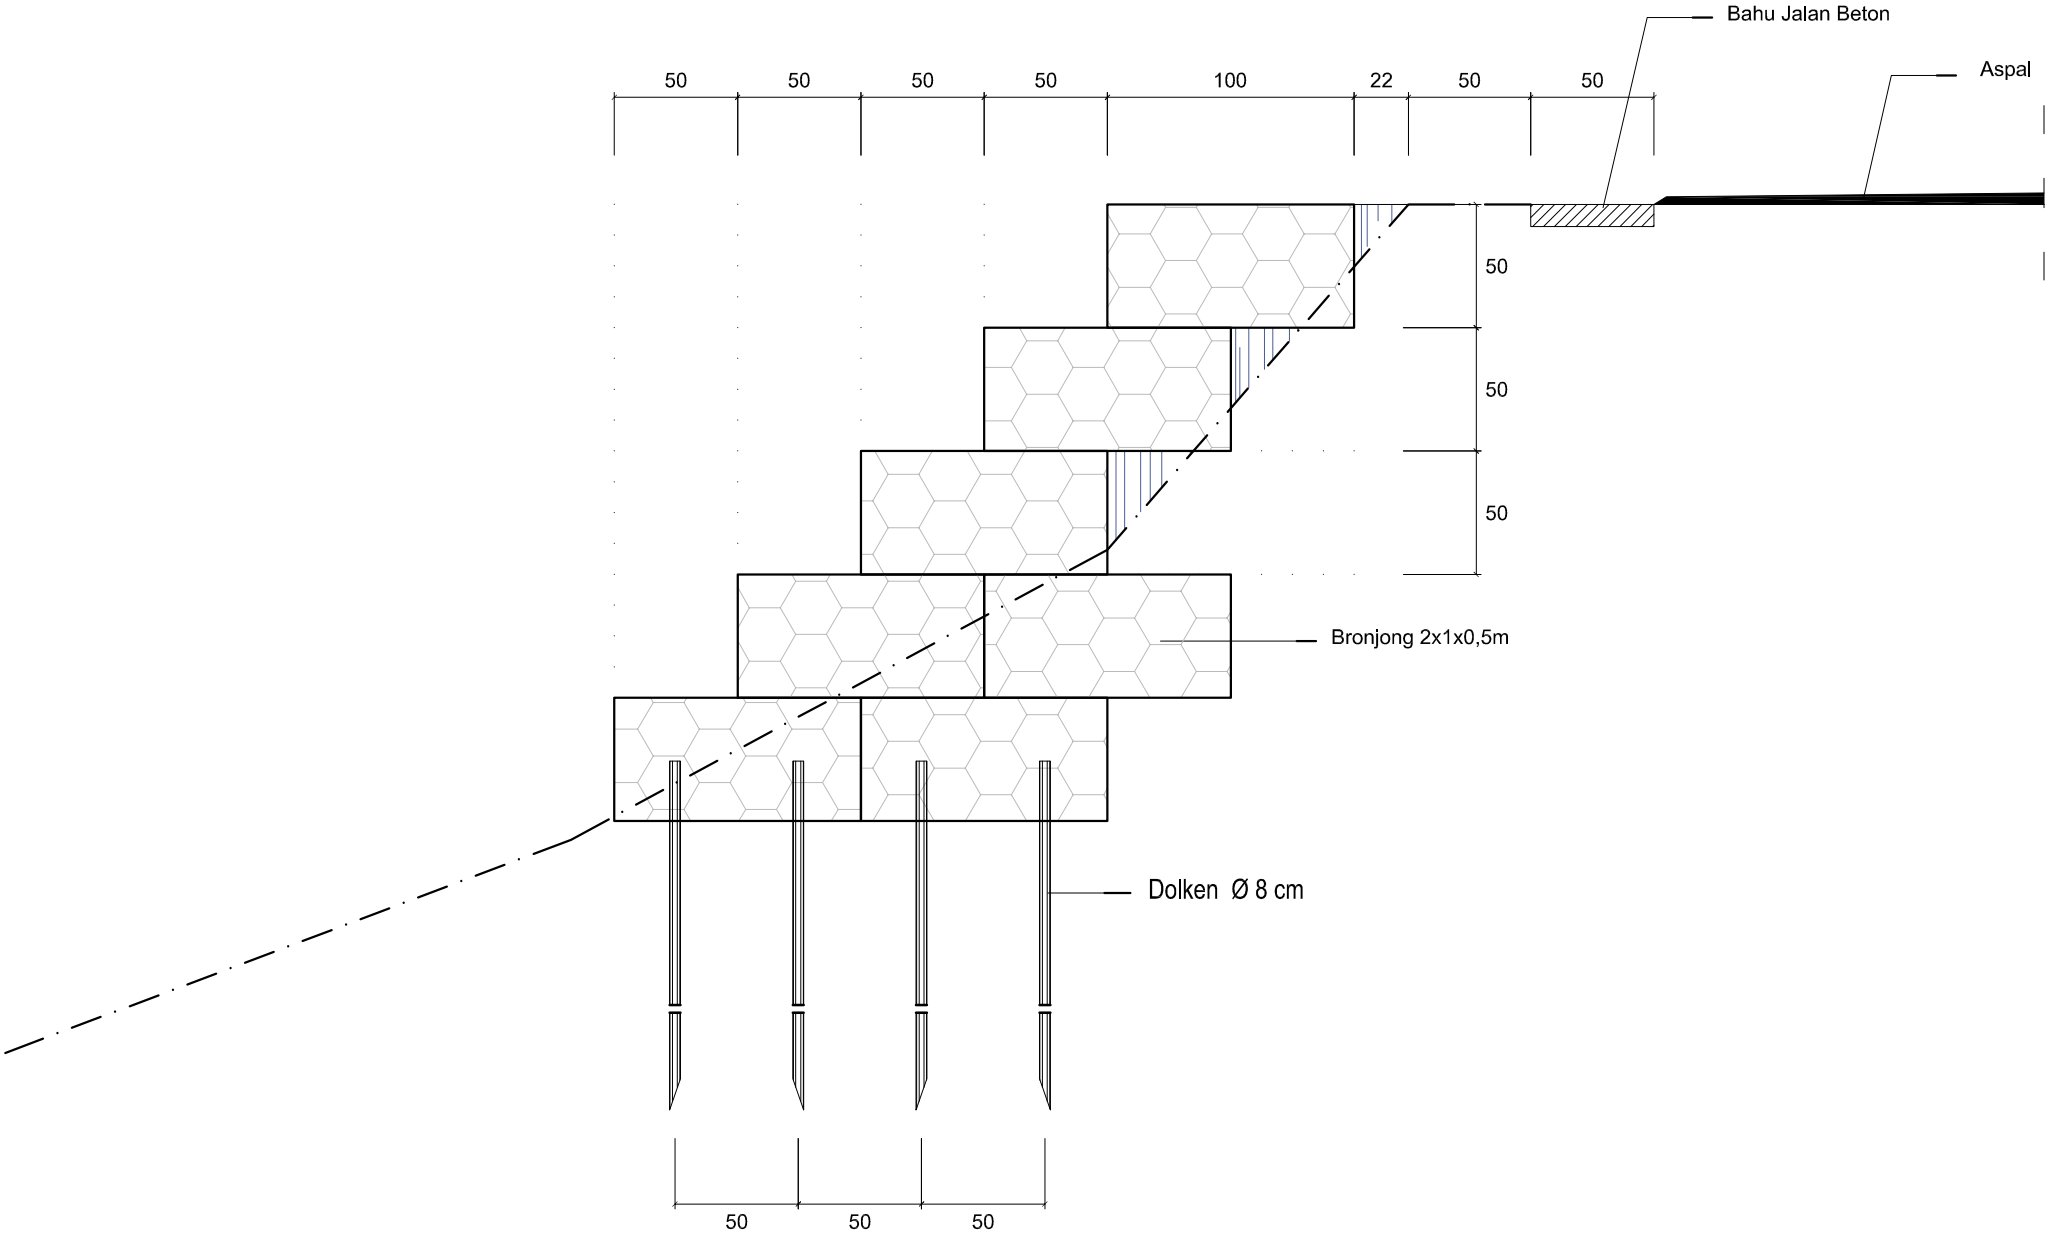


 **Det. Bronjong Sta 0+013**
Skala 1 : 30

SEGMENT 1

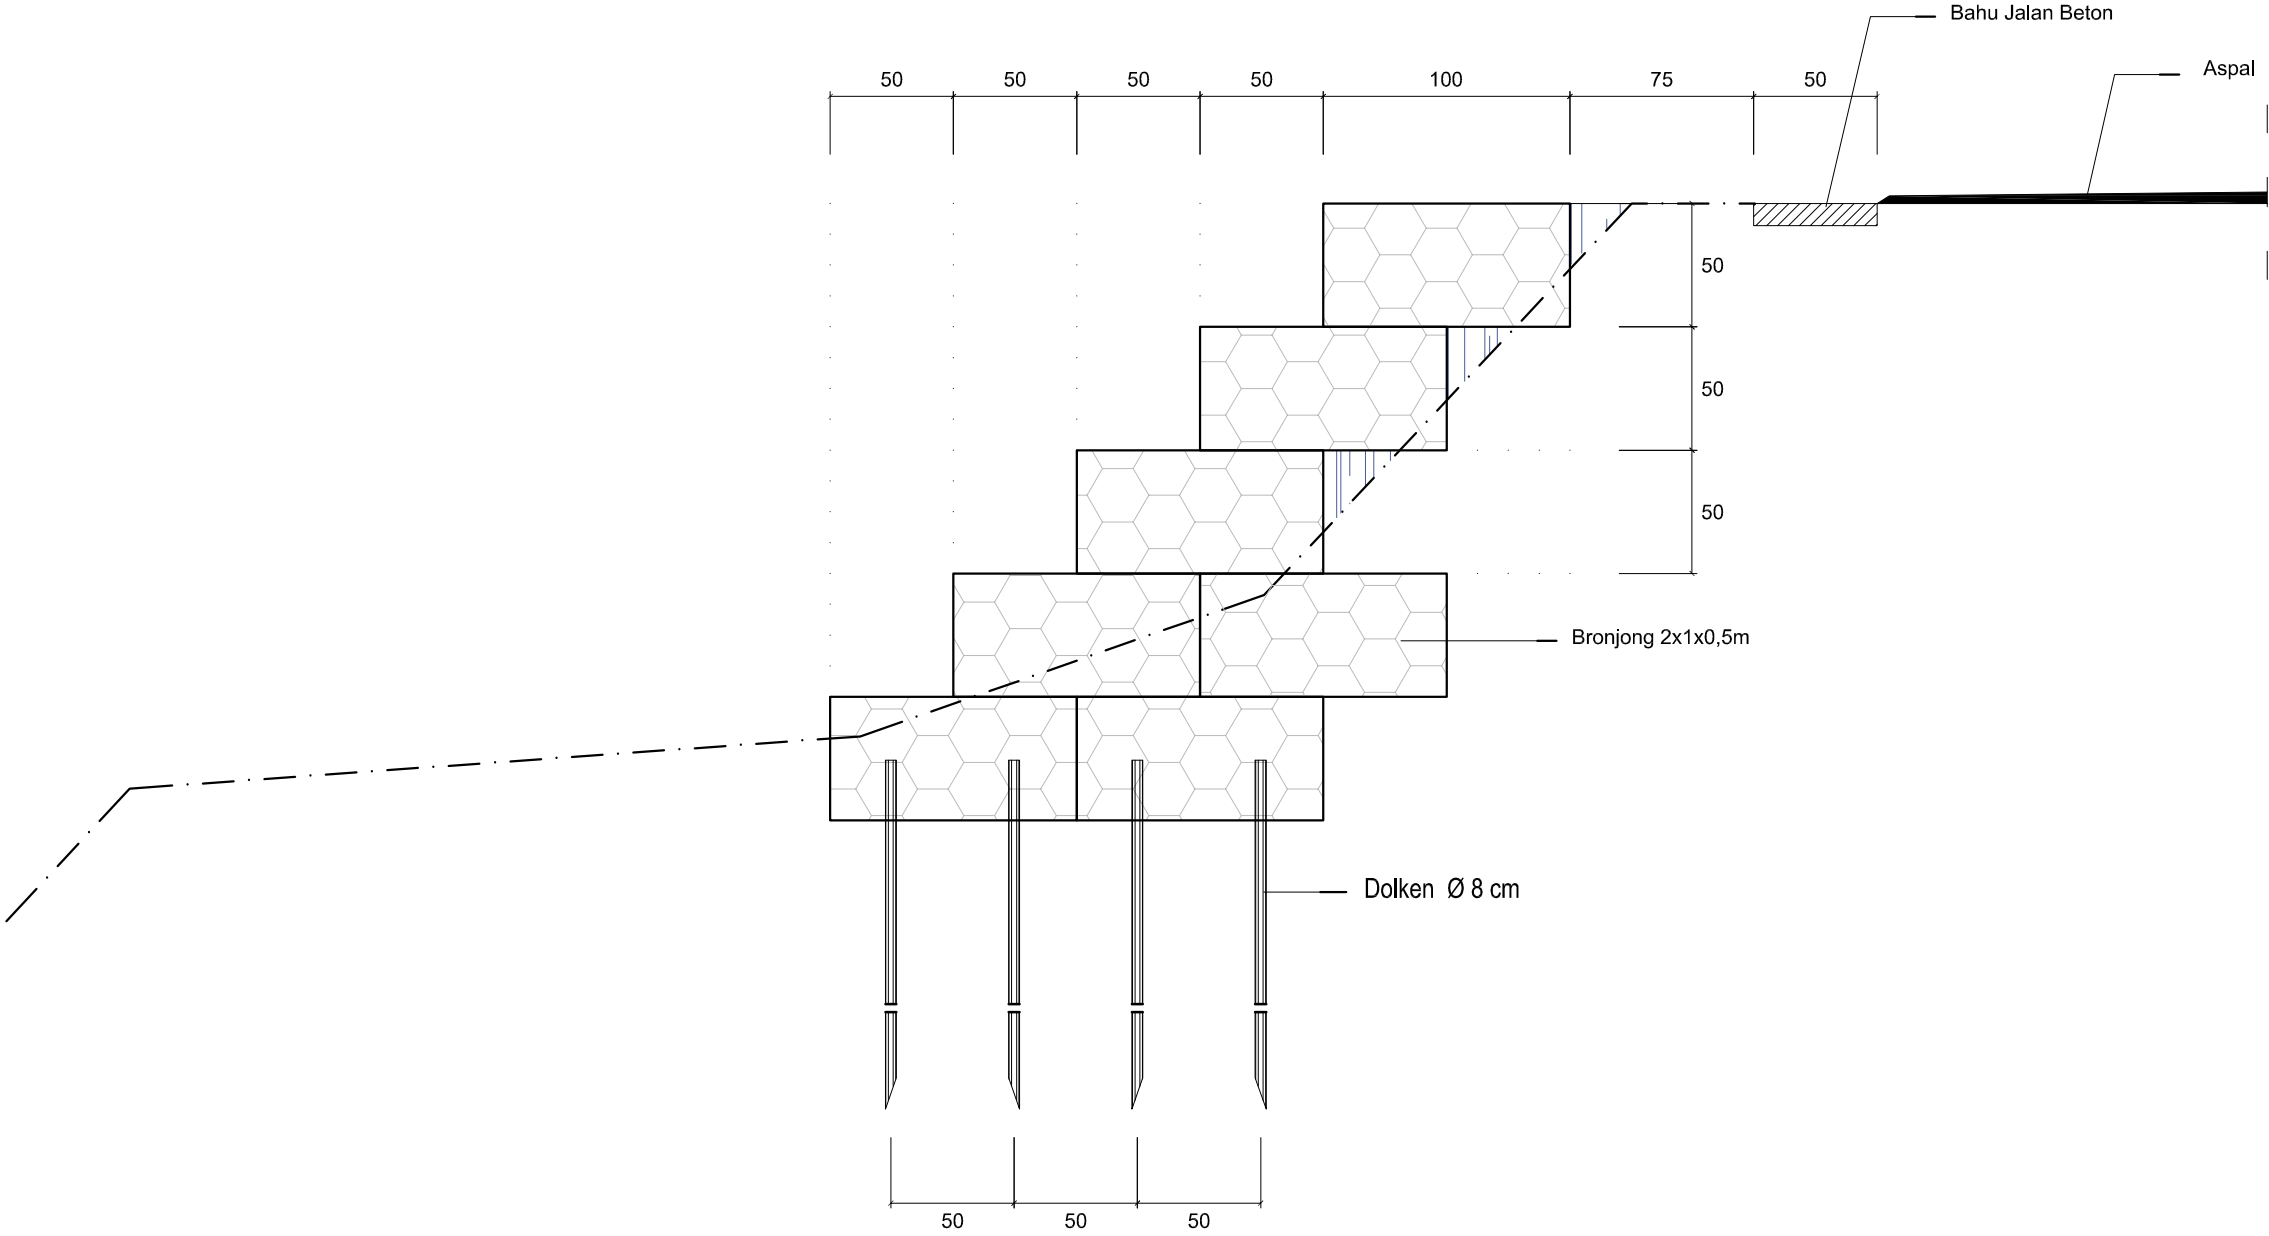


 **Det. Bronjong Sta 0+023**
Skala 1 : 30

SEGMENT 1

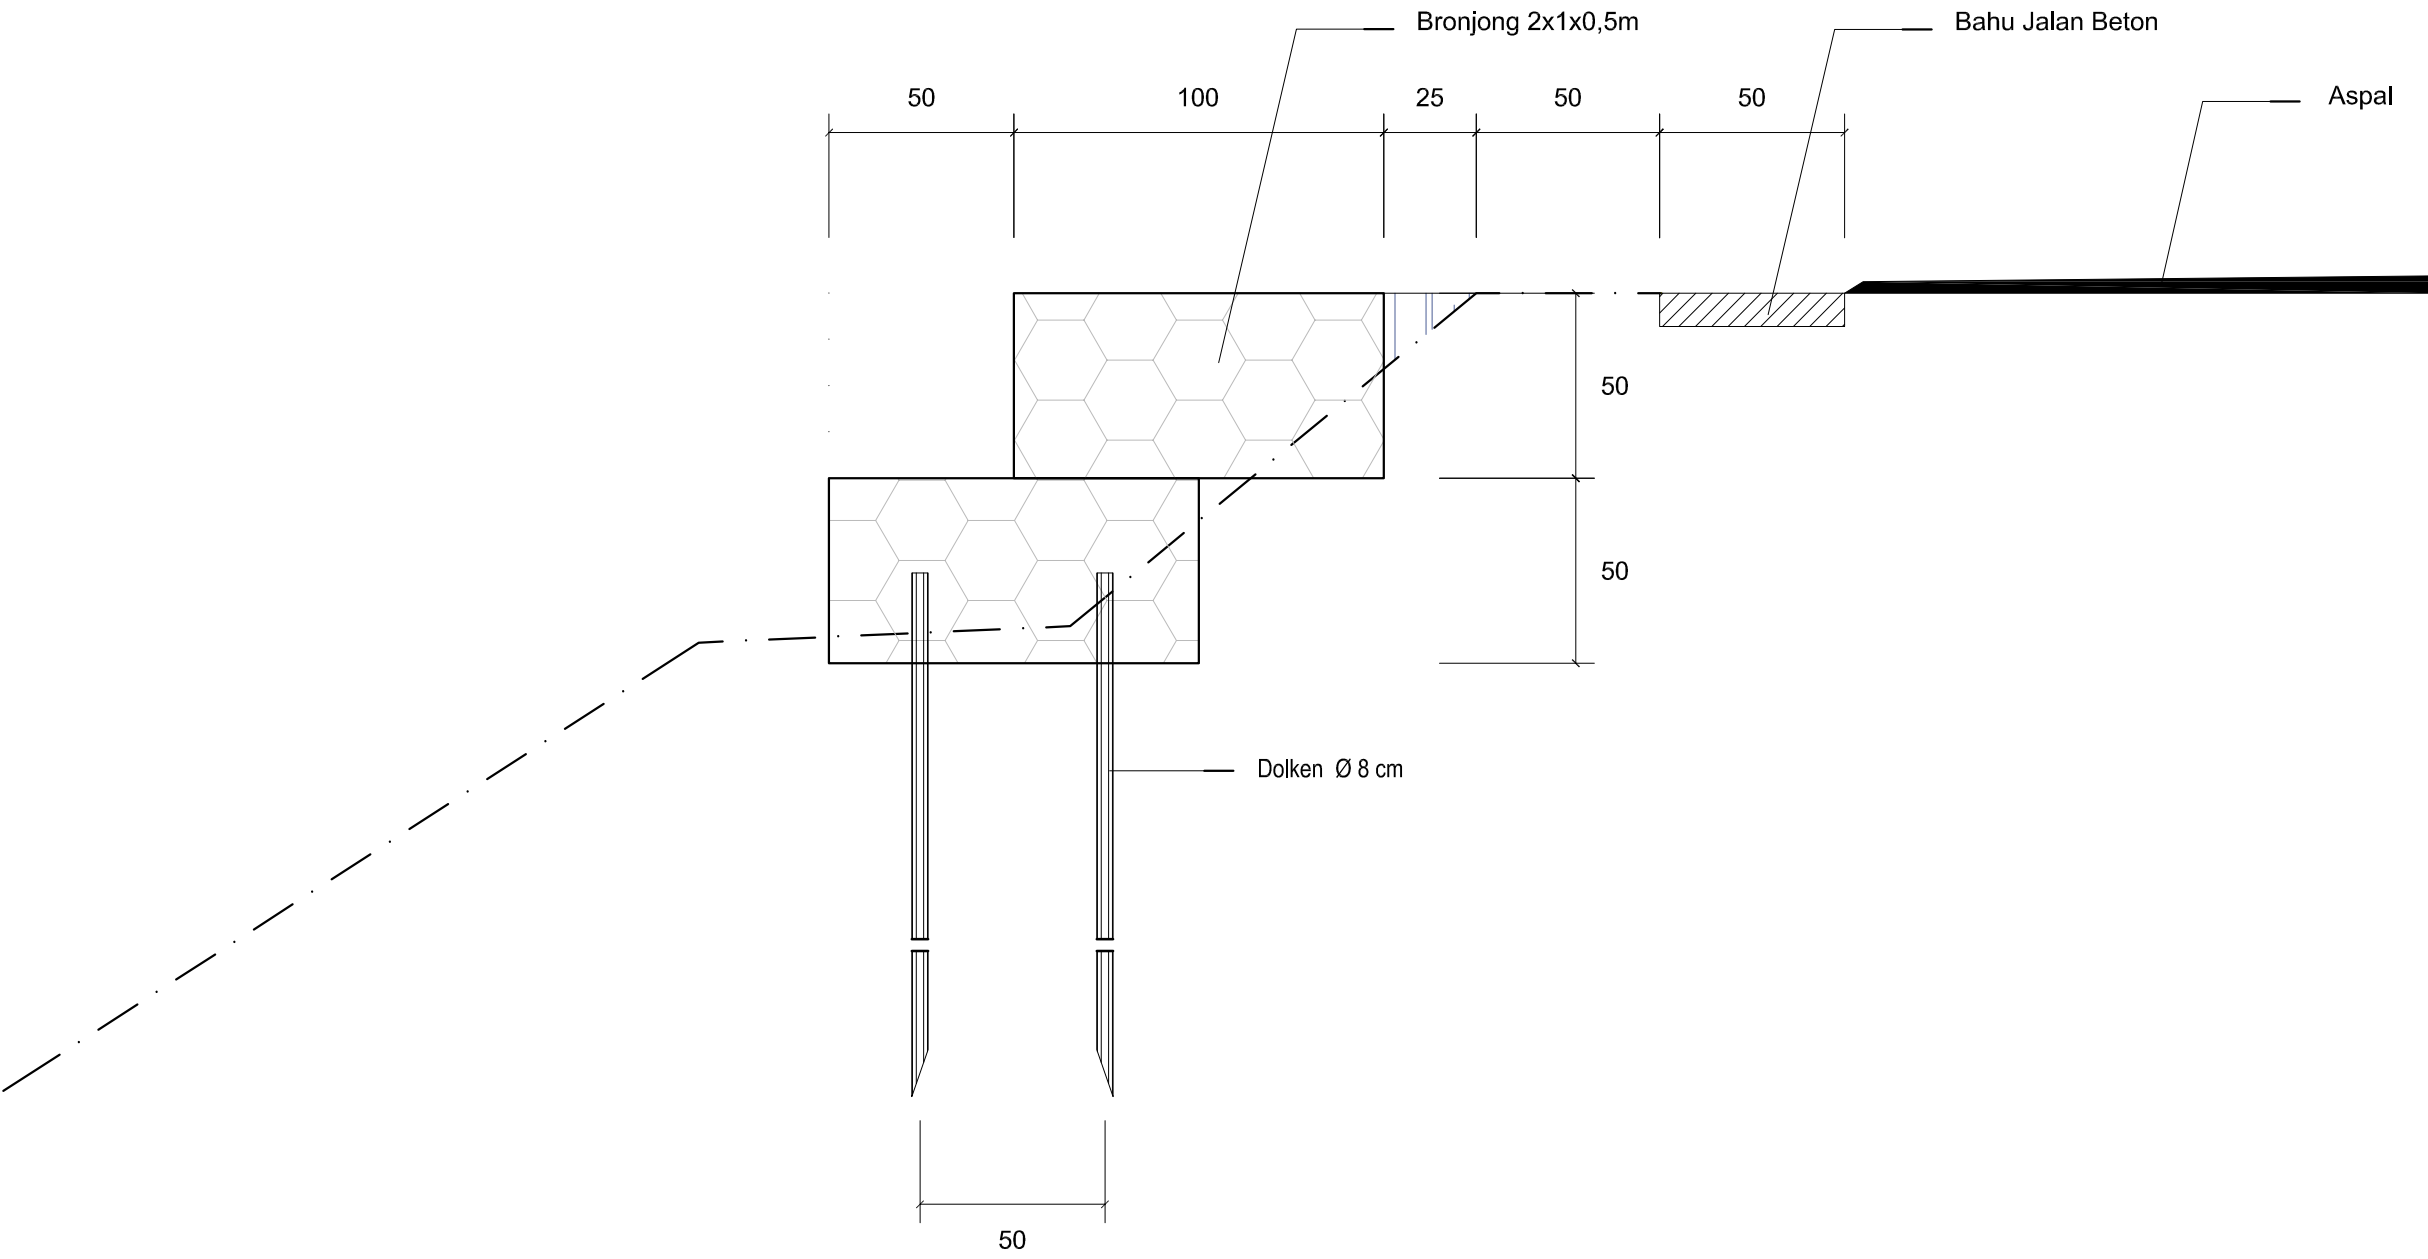


 **Det. Bronjong Sta 0+033**
Skala 1 : 30

SEGMENT 2

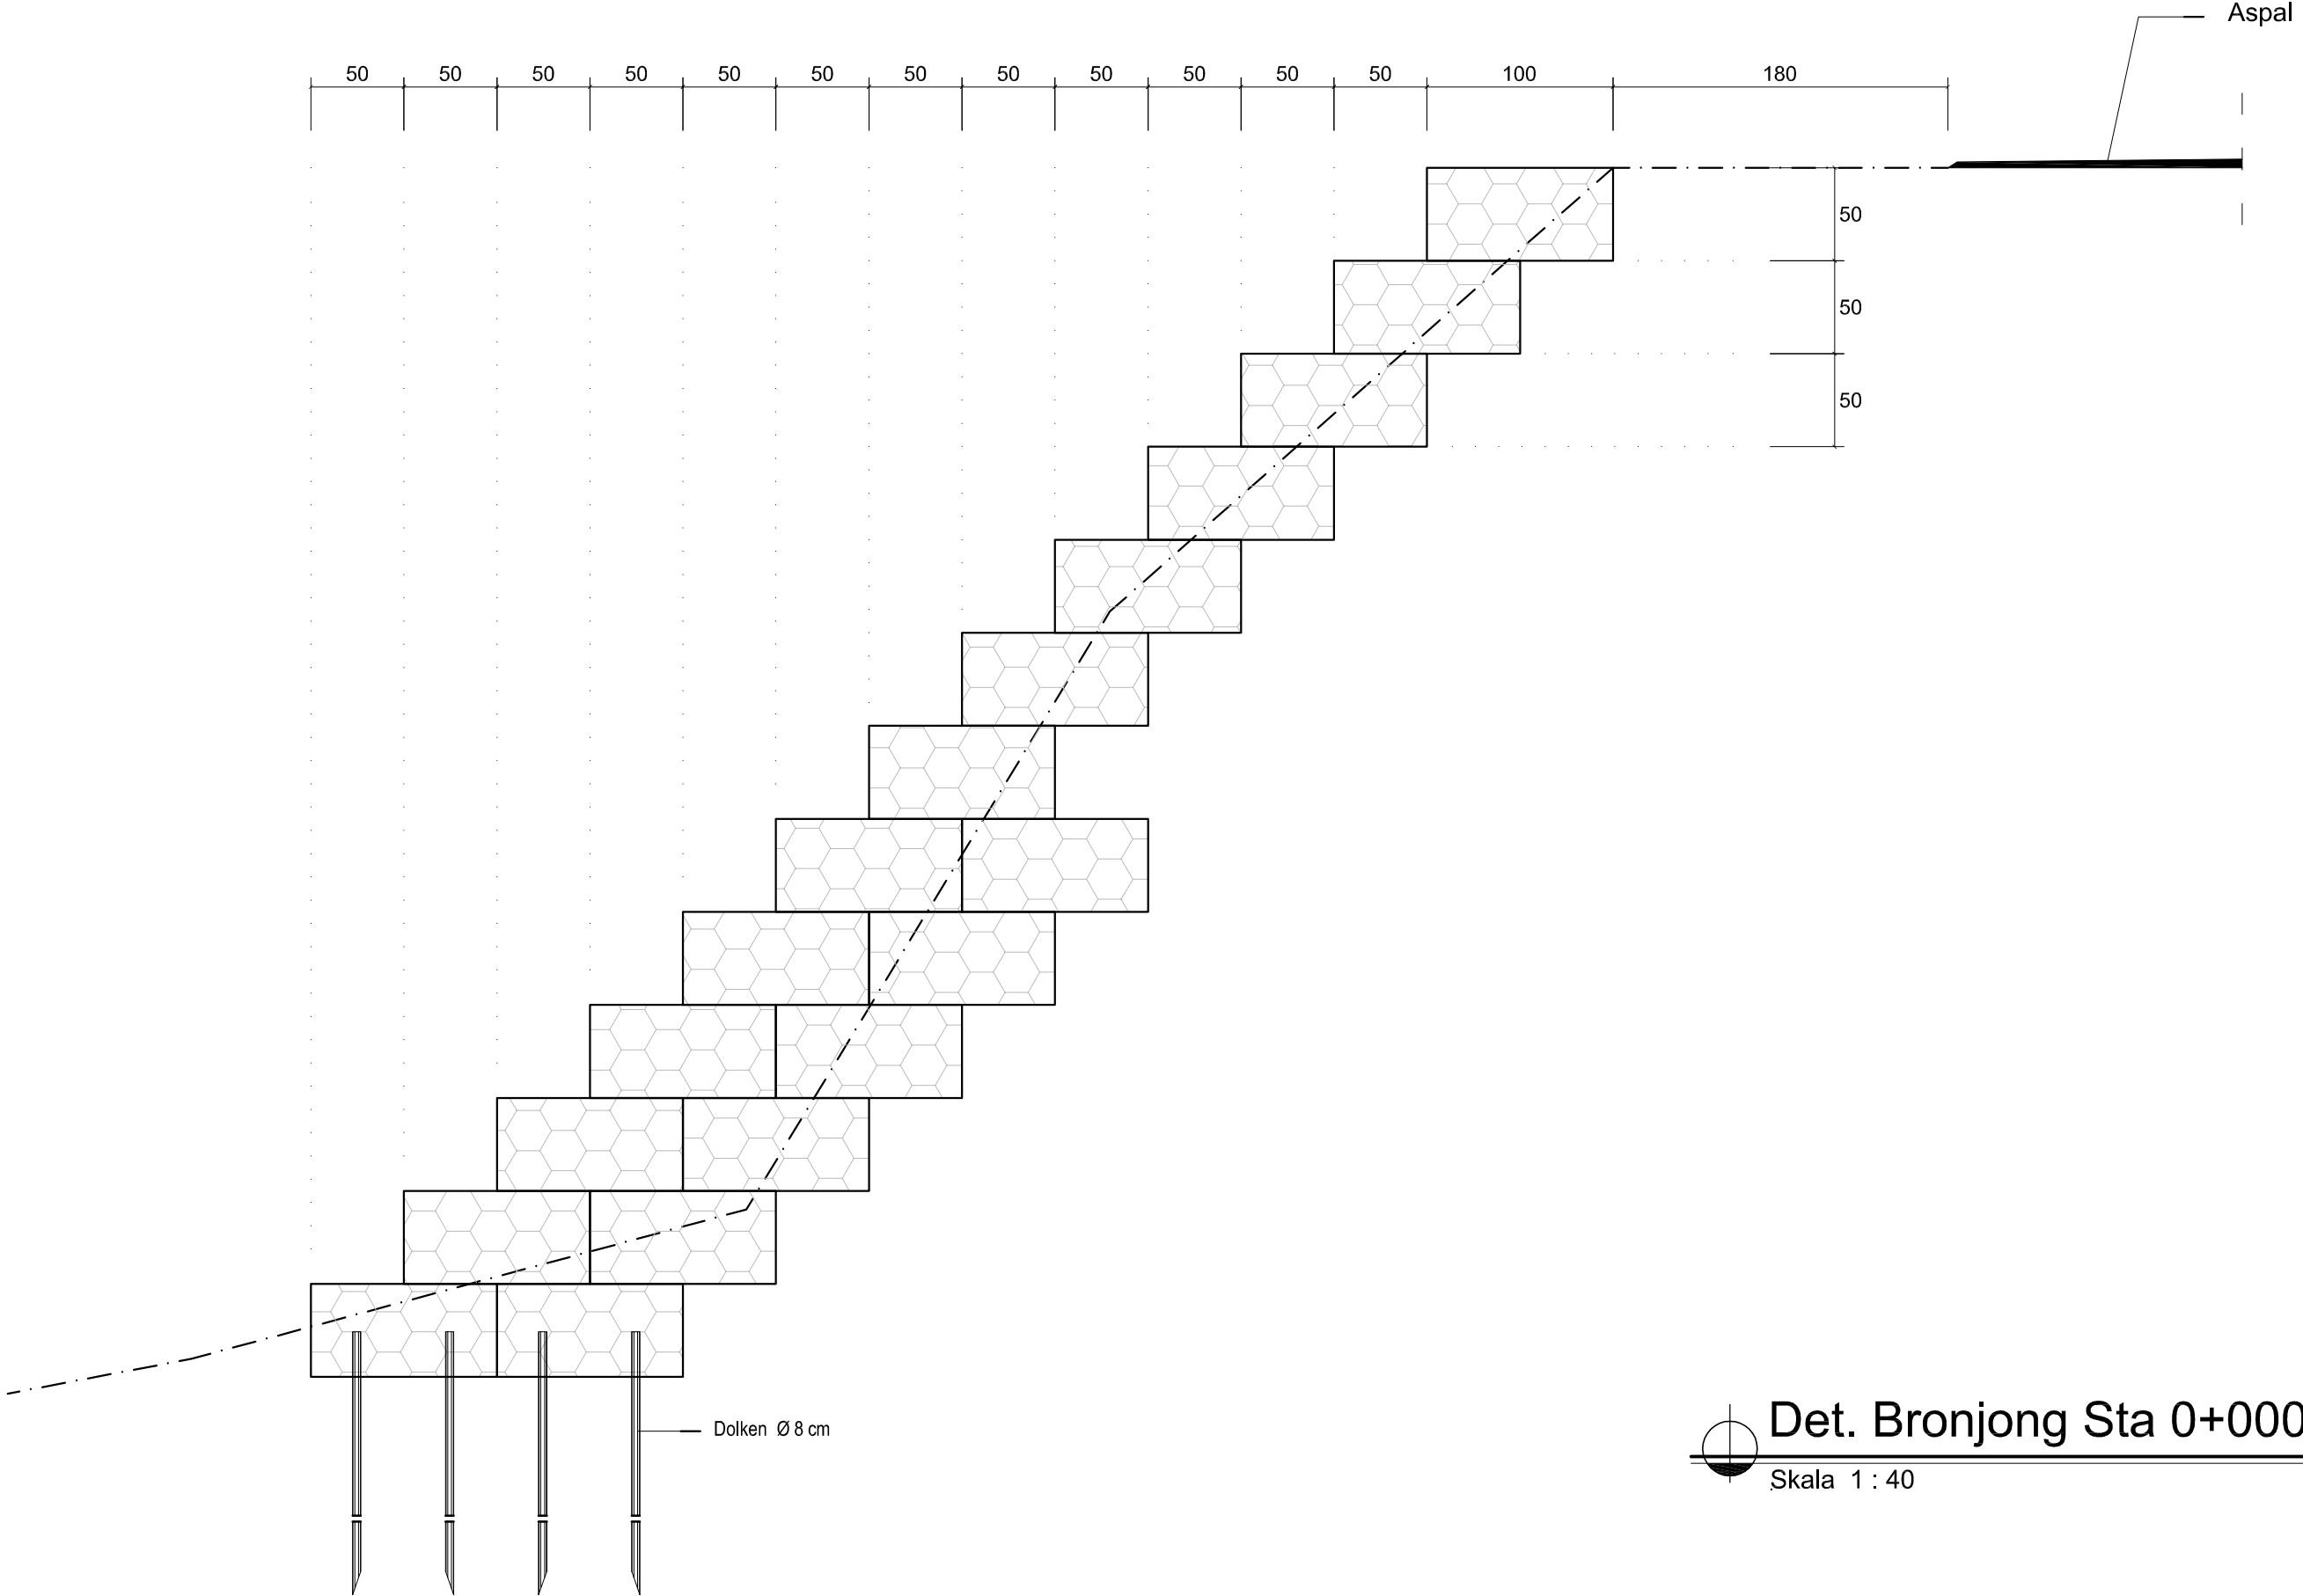


 **Det. Bronjong Sta 0+000**
Skala 1 : 40

SEGMENT 2

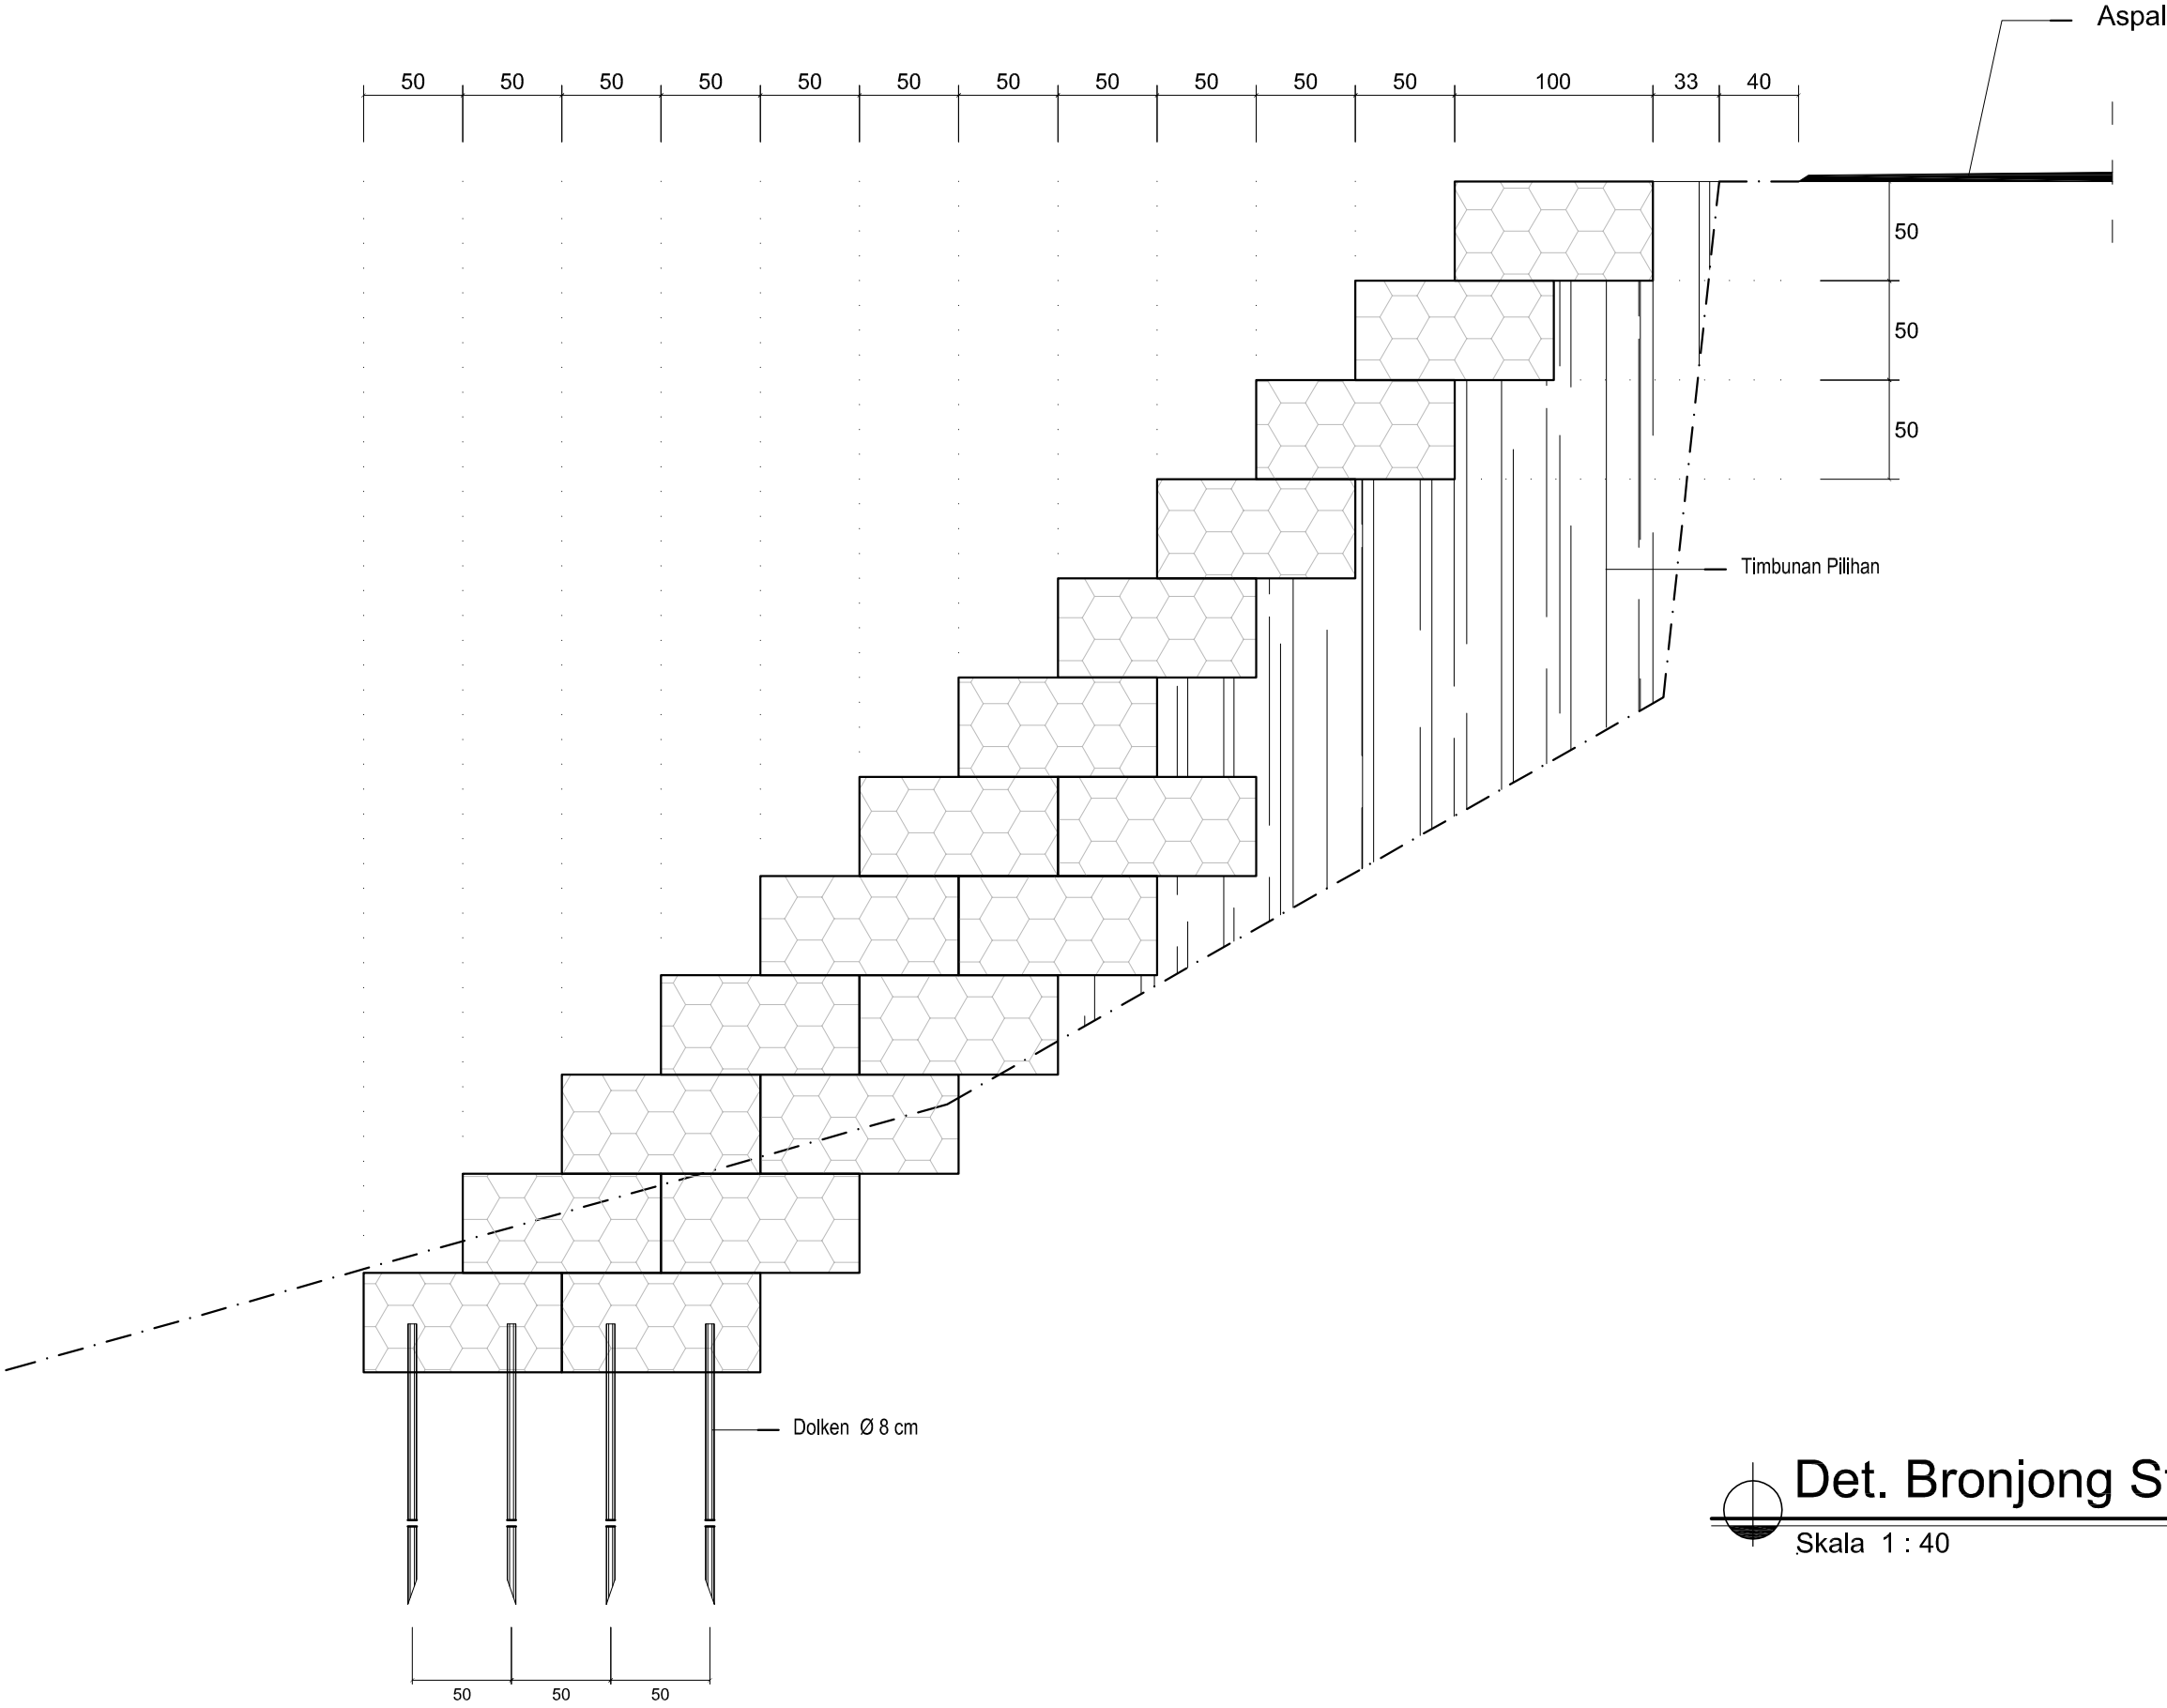


Det. Bronjong Sta 0+003
Skala 1 : 40

SEGMENT 2

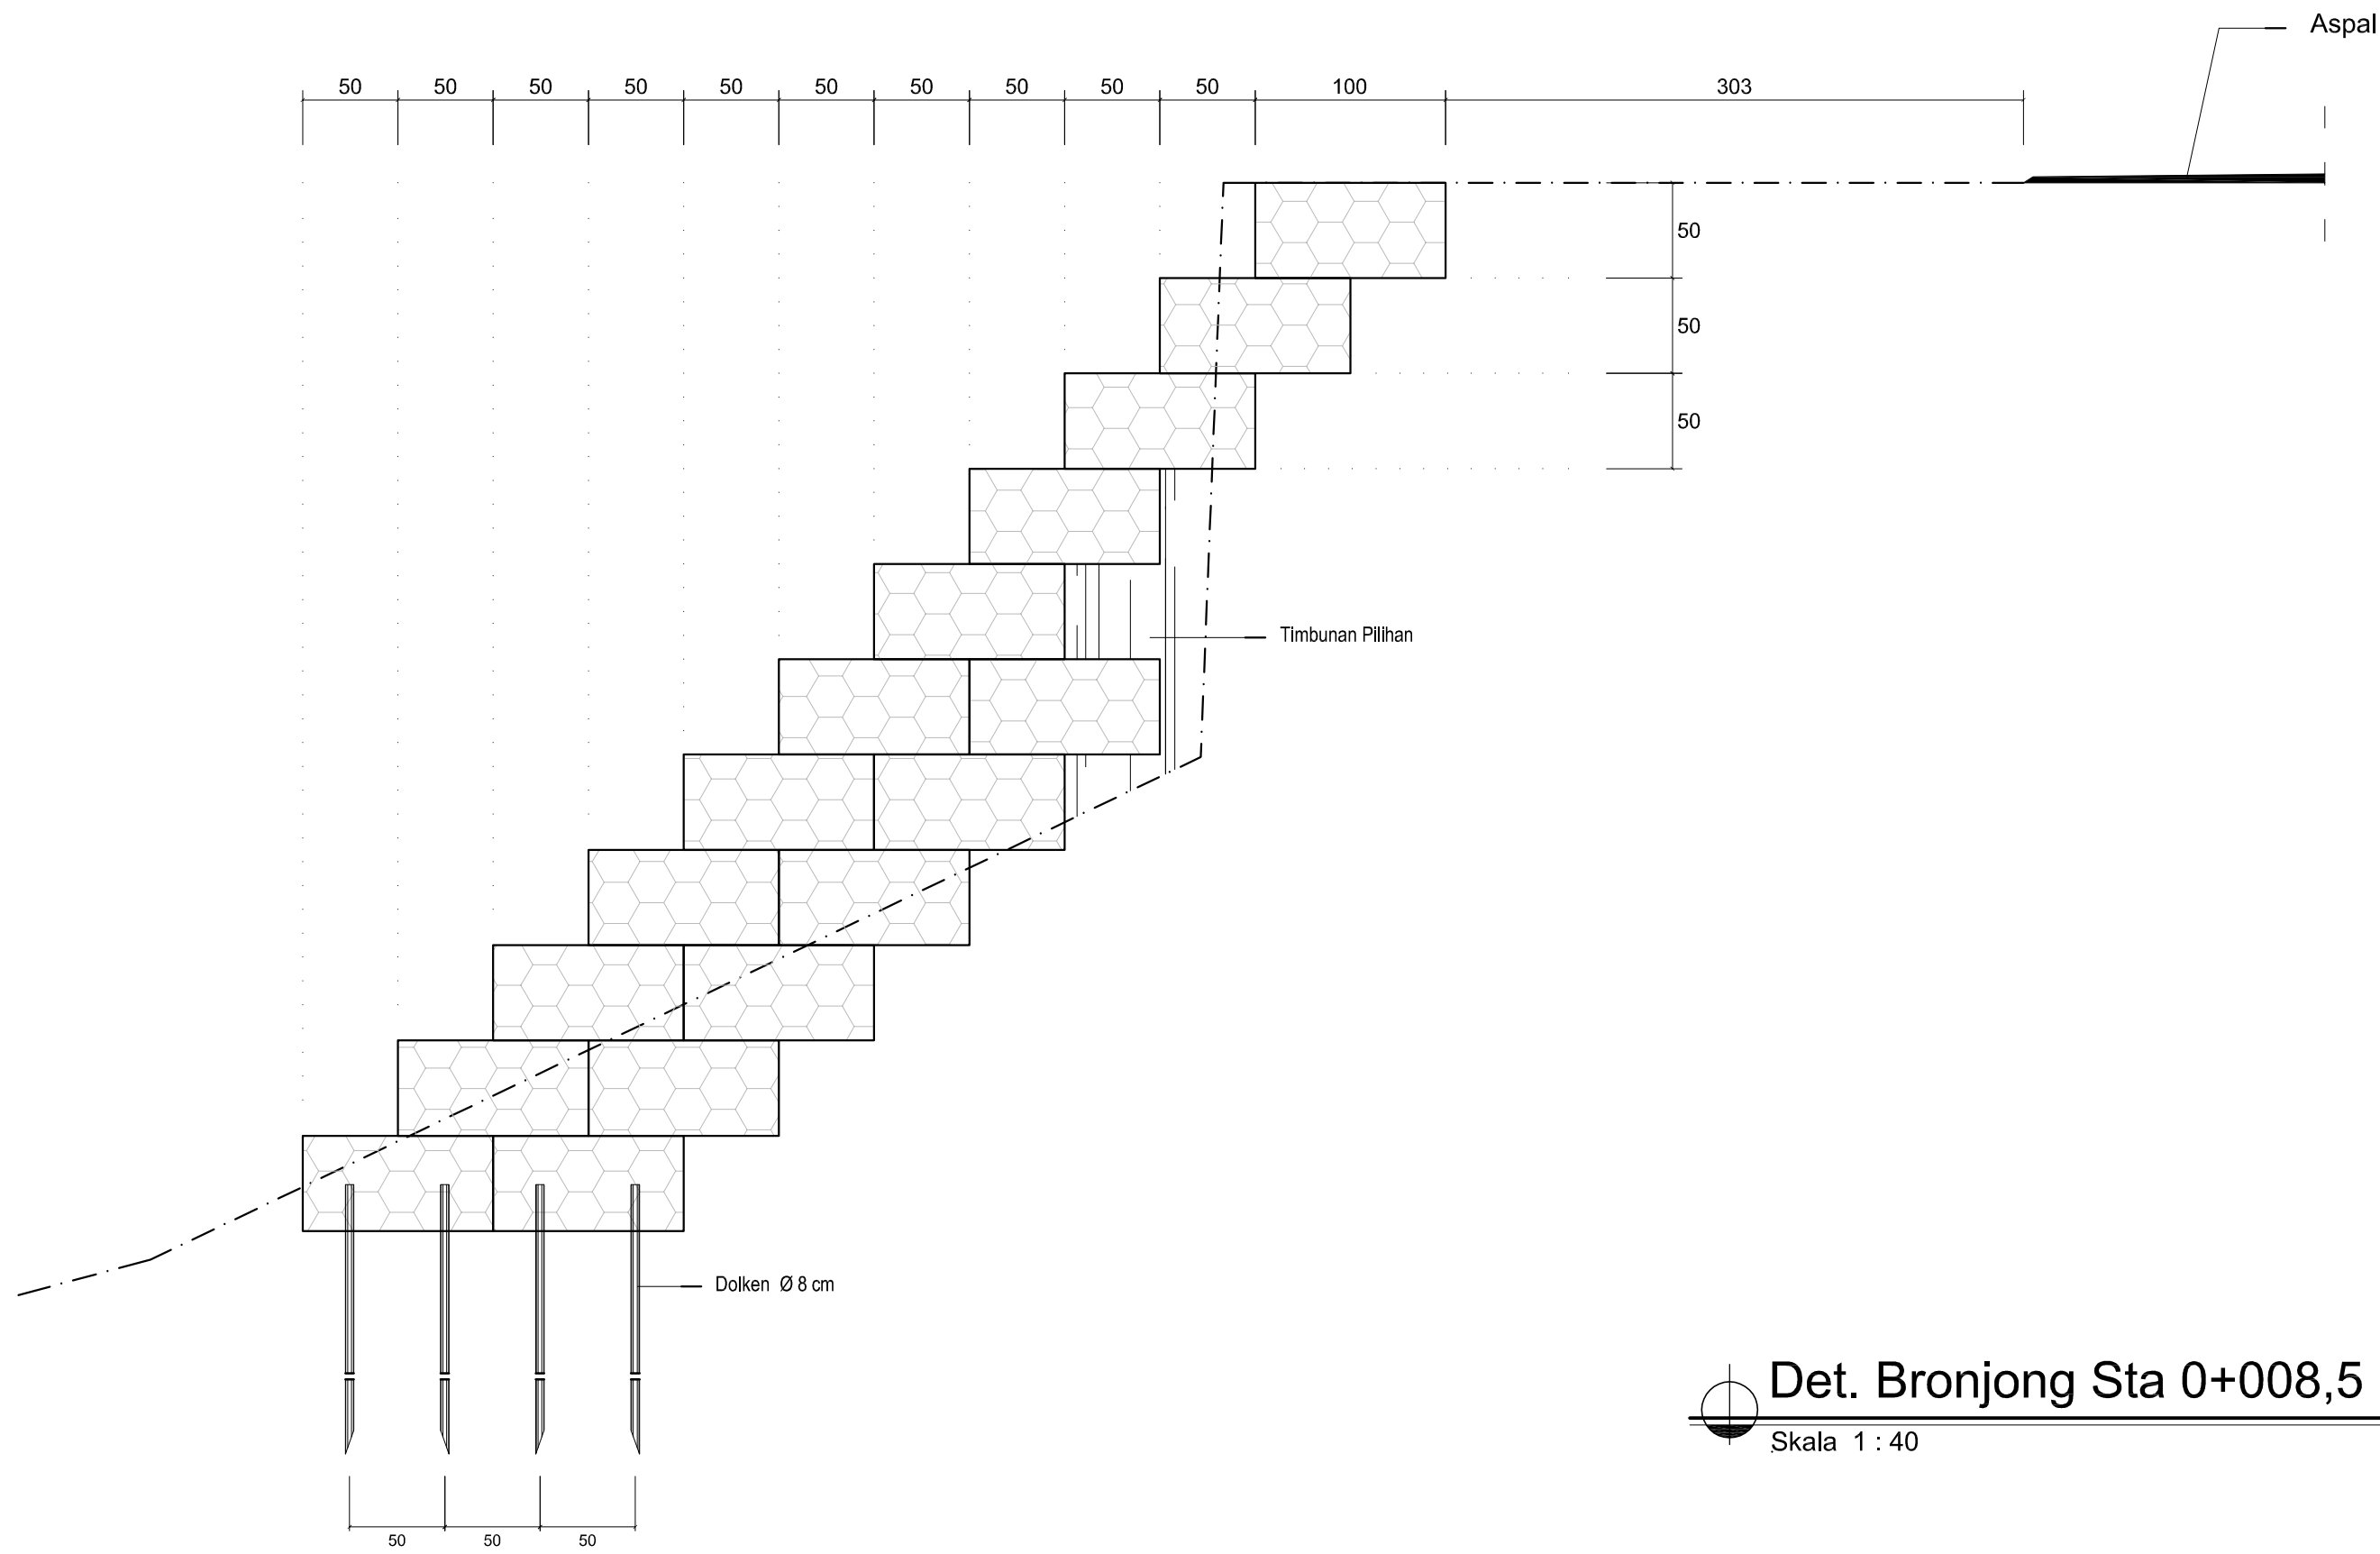


 **Det. Bronjong Sta 0+008,5**
Skala 1 : 40

SEGMENT 2

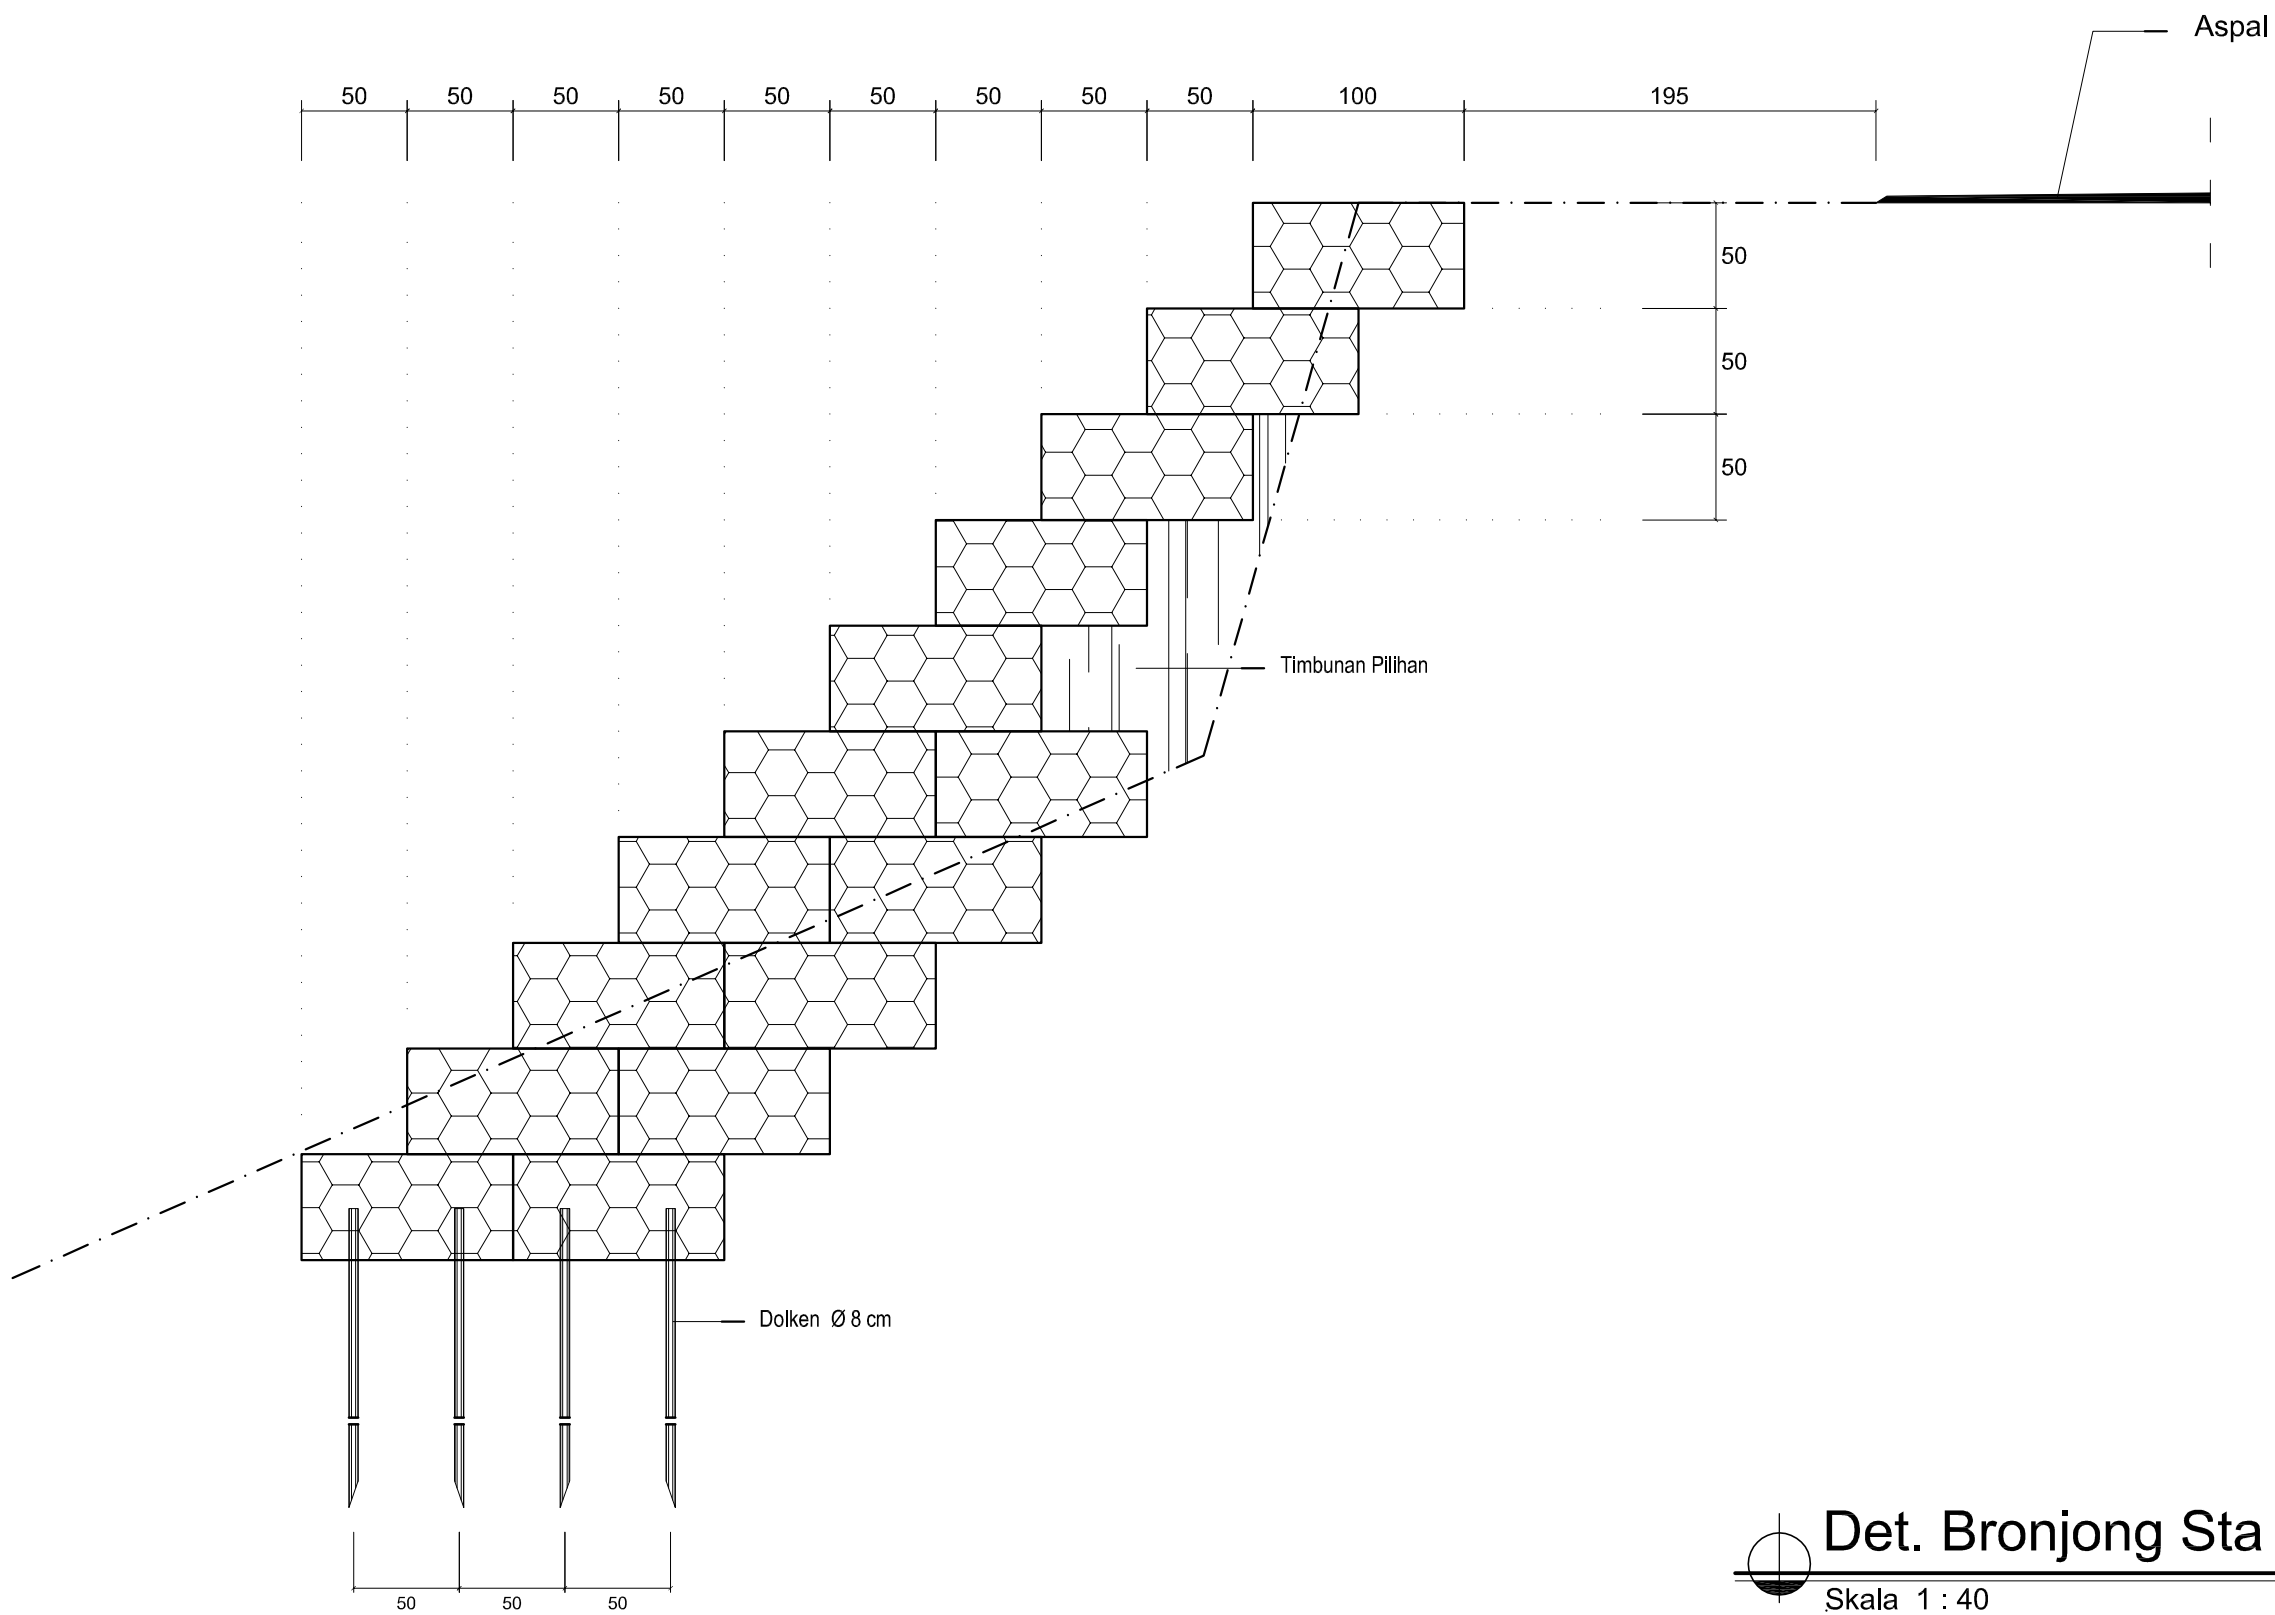


 **Det. Bronjong Sta 0+0013,5**
Skala 1 : 40


SEGMENT 2

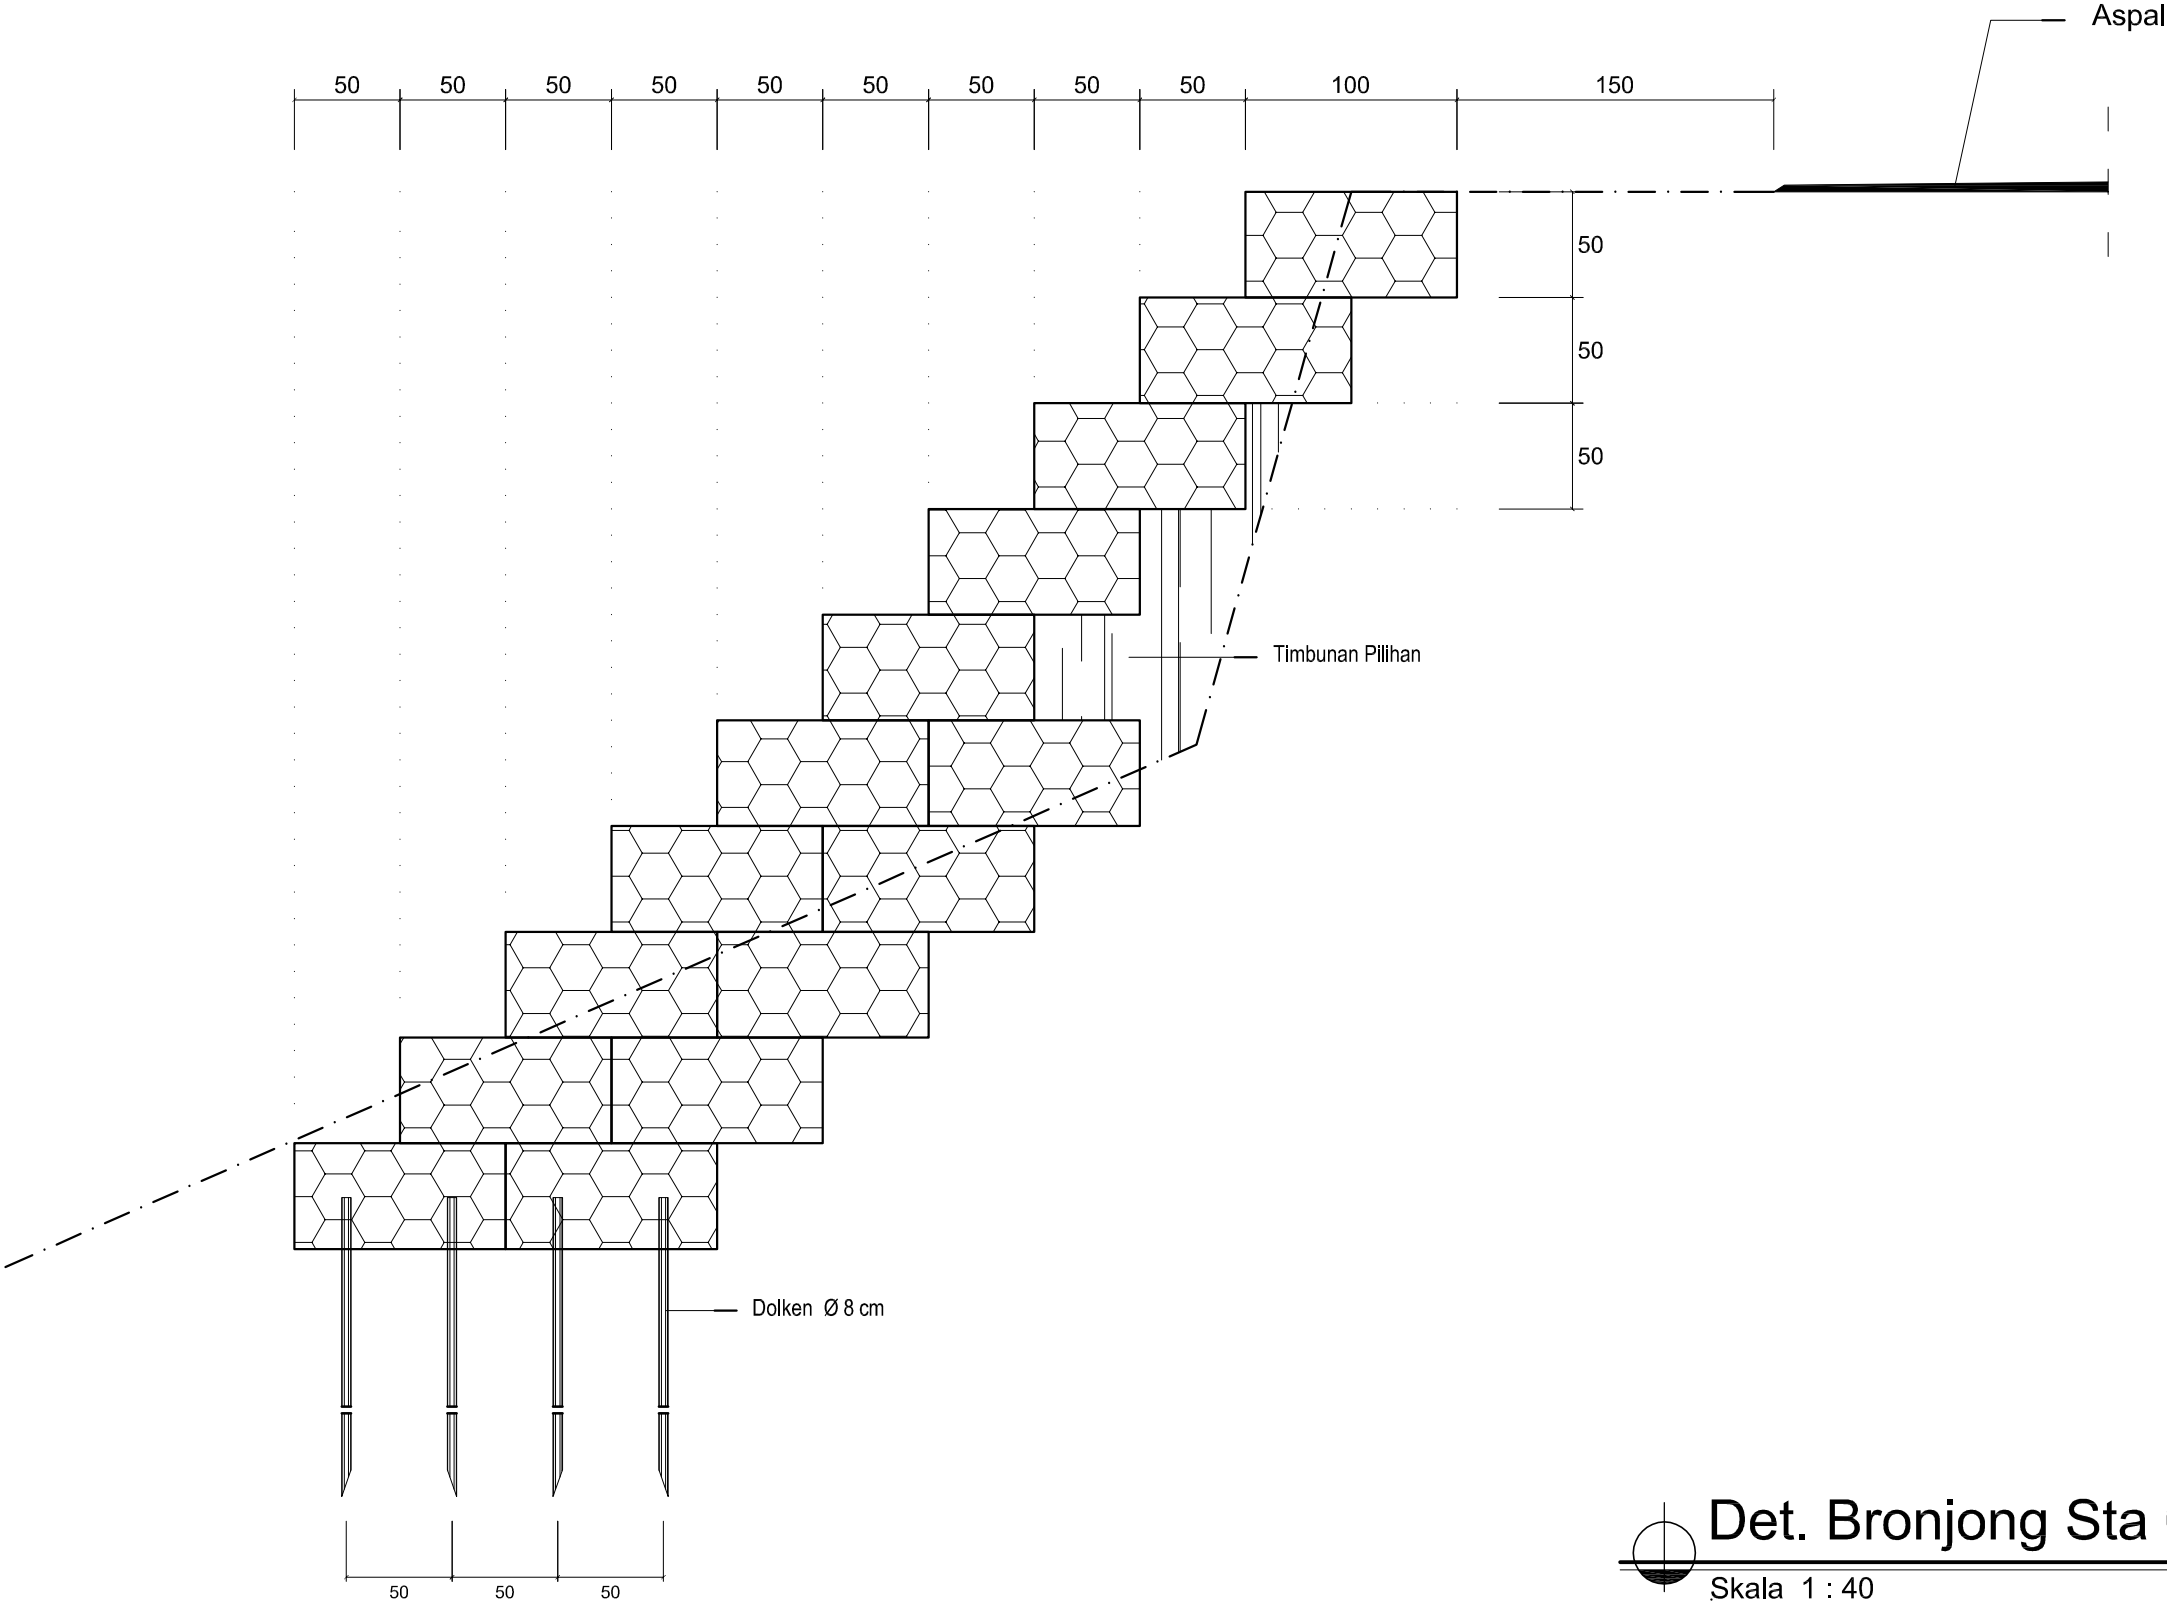


 **Det. Bronjong Sta 0+013,5**
Skala 1 : 40

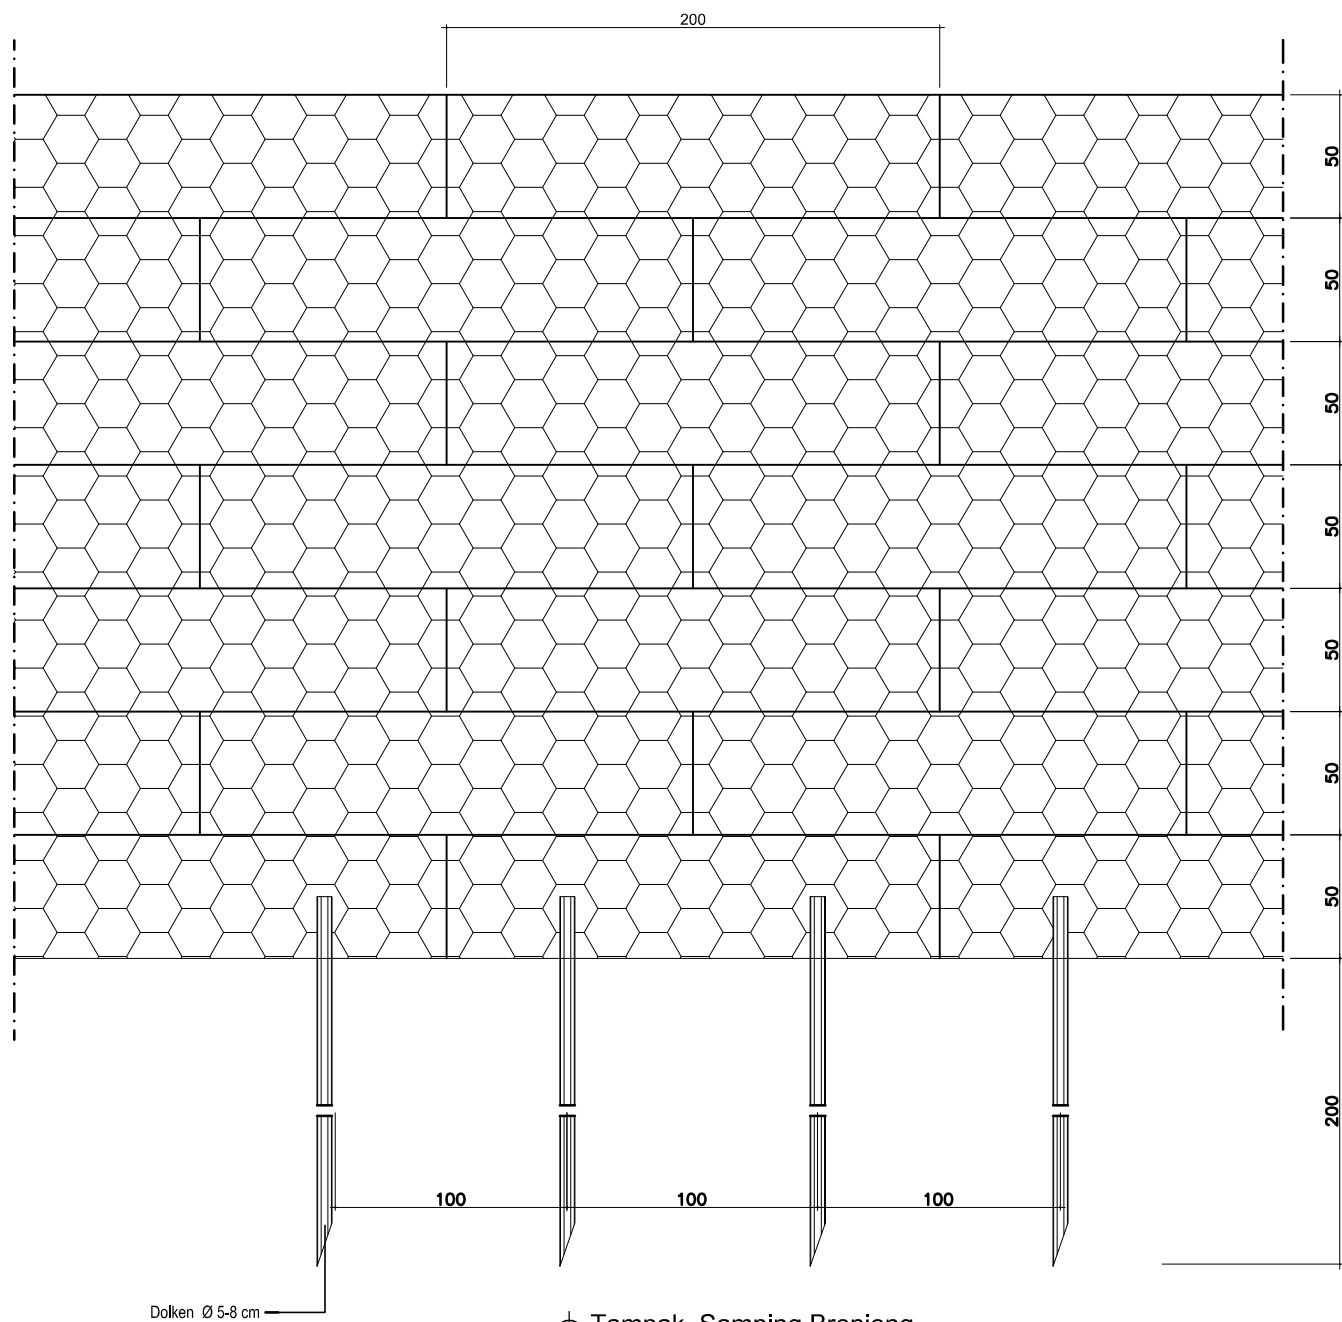

 **Tampak Samping Bronjong**
NTS

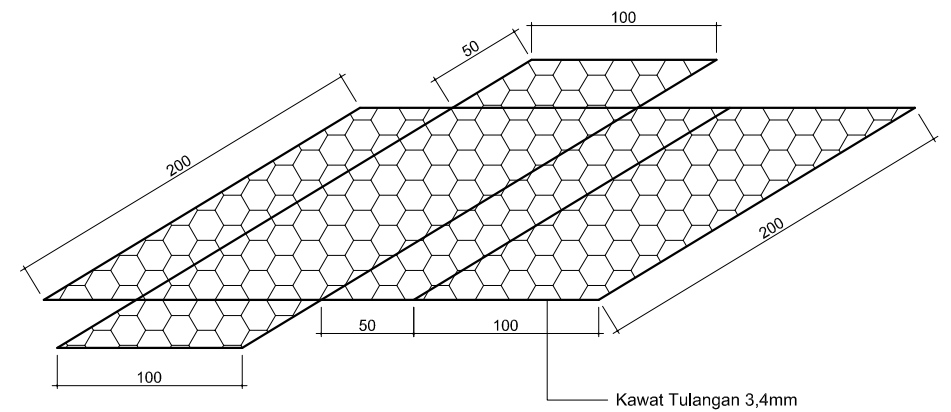

 **DET. KAWAT BRONJONG**
NTS

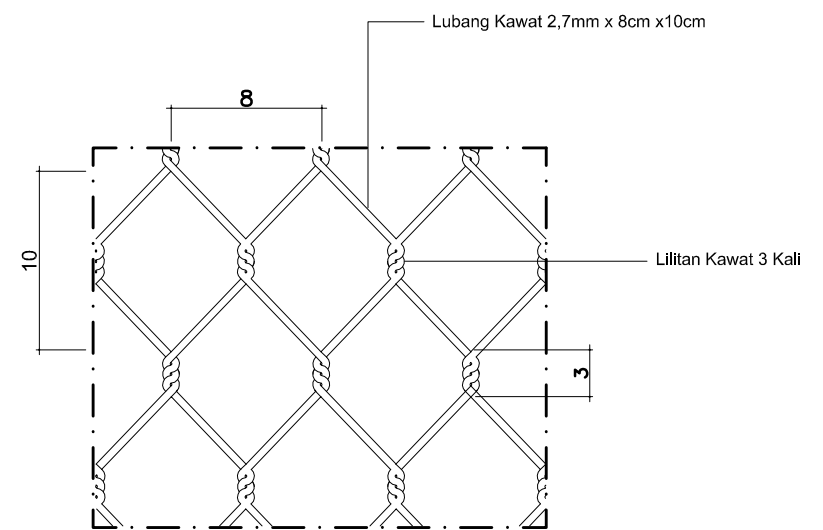

 **DET. KAWAT BRONJONG**
NTS